

LIVING AREA  
1290 SQ FT

- GENERAL NOTES:
1. CONTRACTOR SHALL BE RESPONSIBLE FOR CONSTRUCTING THE PLANS BASED ON LOCAL BUILDING CODES AND MINIMUM STANDARDS.
  2. CONTRACTOR SHALL BE RESPONSIBLE FOR VERIFYING AND SELECTING STRUCTURAL MEMBERS TO CONSTRUCT THE SET OF PLANS.
  3. CONTRACTOR SHALL BE RESPONSIBLE FOR COORDINATING WITH THE OWNERS TO VERIFY ANY AND ALL INTERIOR AND EXTERIOR FINISHES PRIOR TO CONSTRUCTION.
  4. ALL GRADES SHOWN ON ELEVATION VIEWS ARE SUBJECT TO CHANGE BASED ON FINAL SITE GRADING.


TITLE:  
**FIRST FLOOR  
PLAN**

**CHD**  
Chad's Home Designs, LLC


CHAD HODGES  
PHONE: 434-610-3138  
EMAIL: wch247@gmail.com

PROJECT: LAYNE PLAN  
DATE: #####  
DRAWN BY: CHAD HODGES  
SCALE: 1/4" = 1'-0"


**SHEET NO.**  
**5**

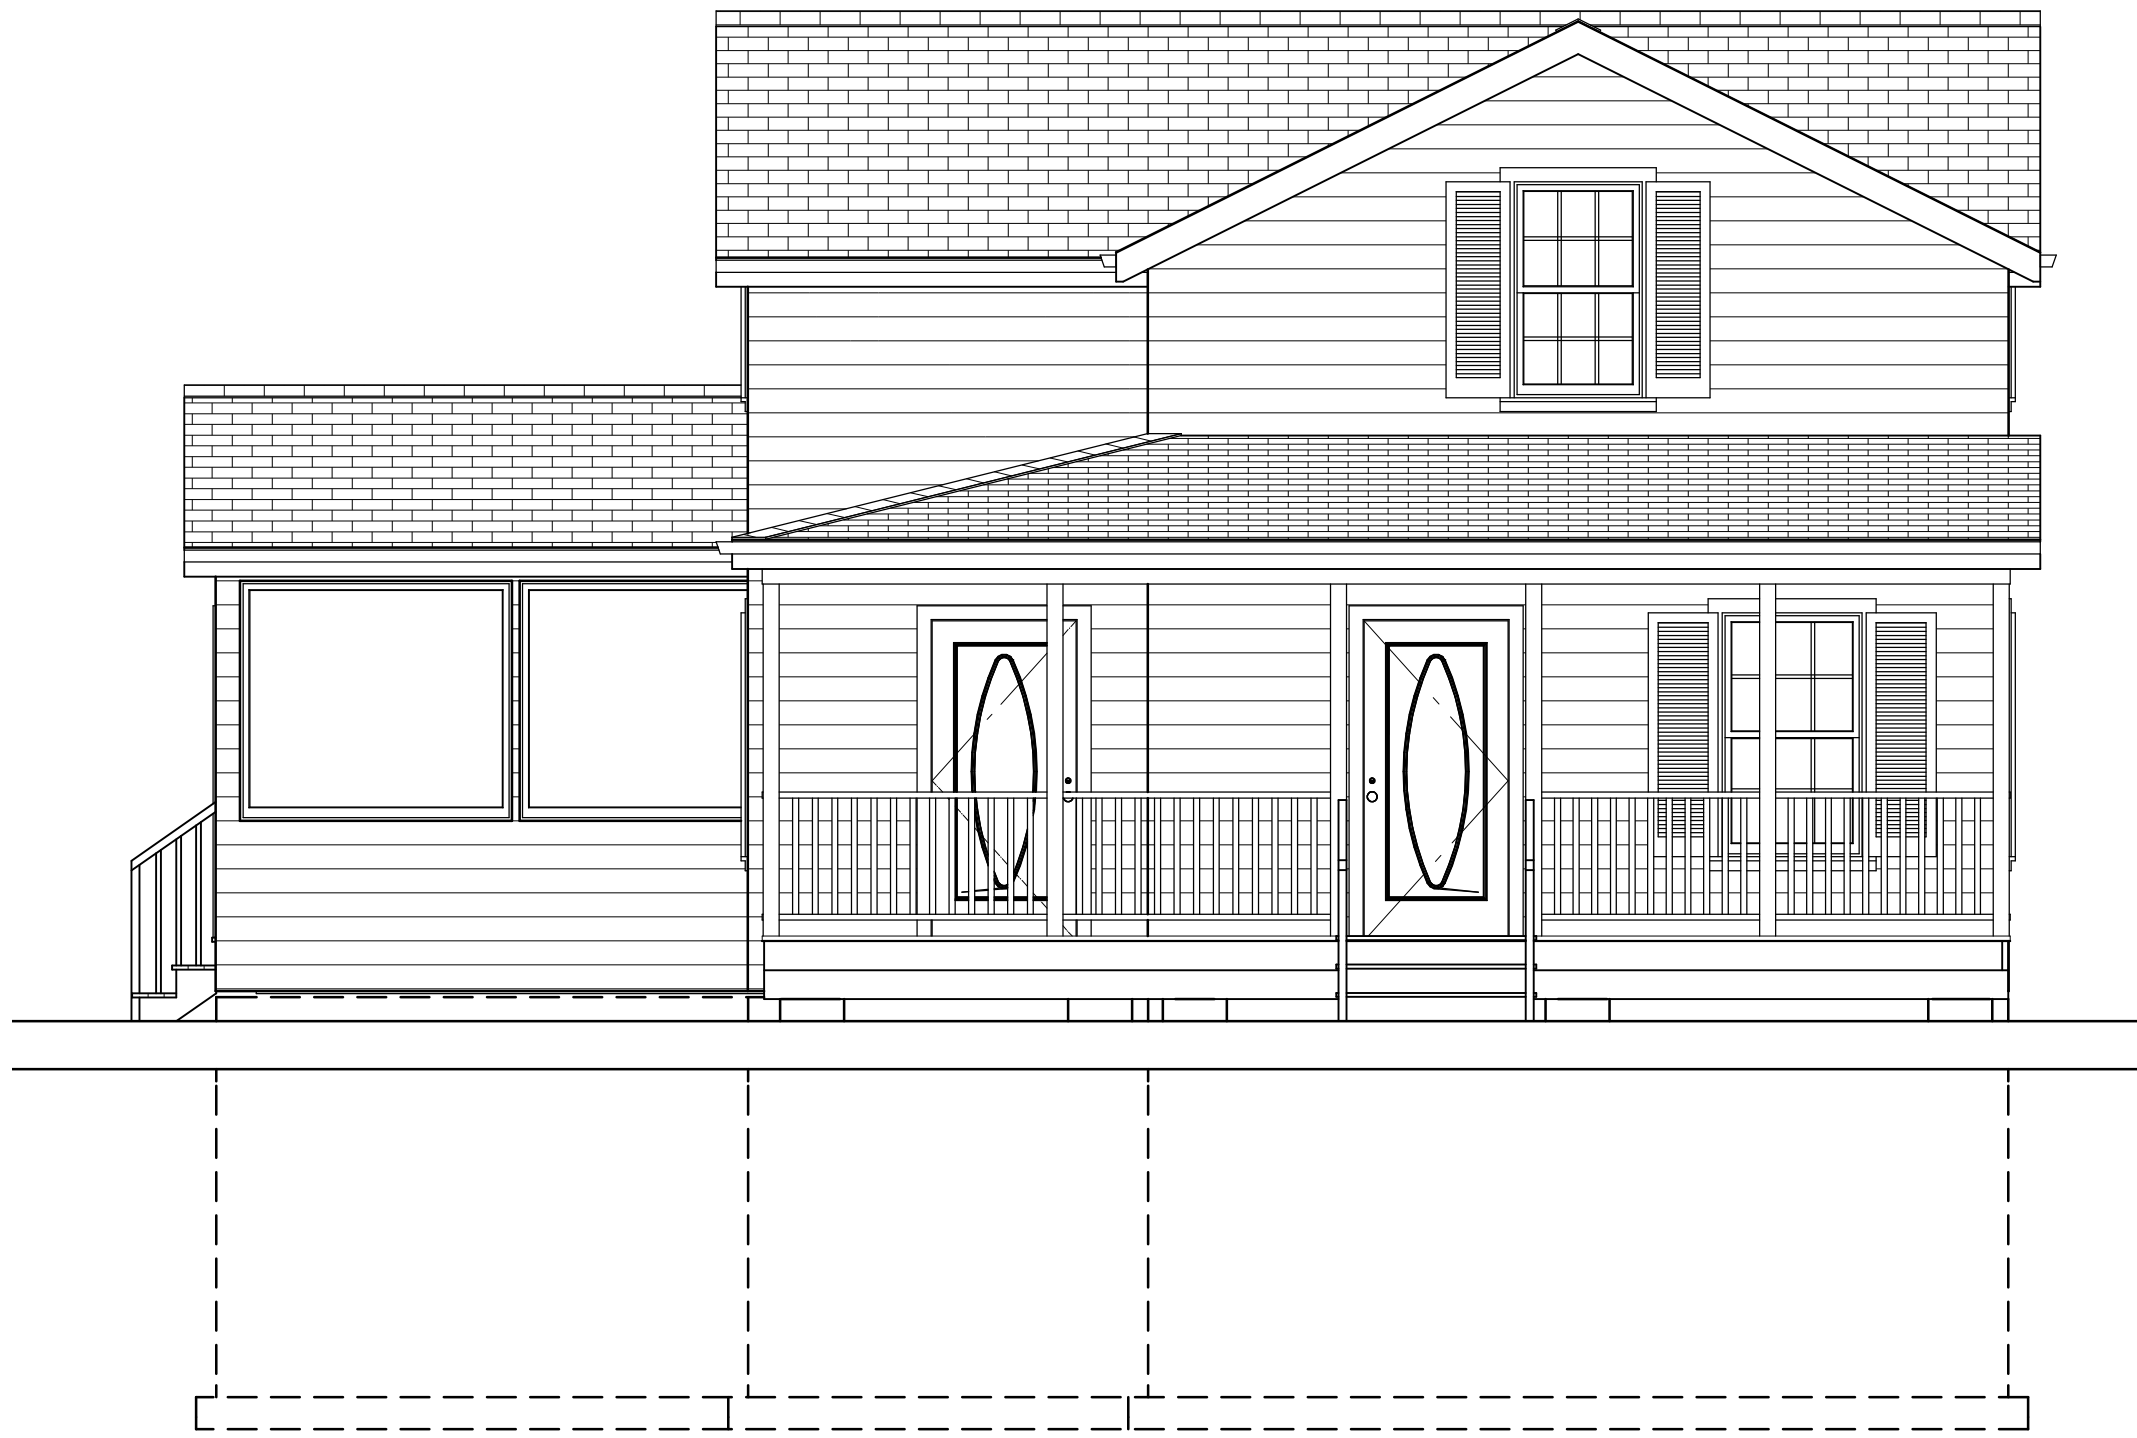


FRONT ELEVATION

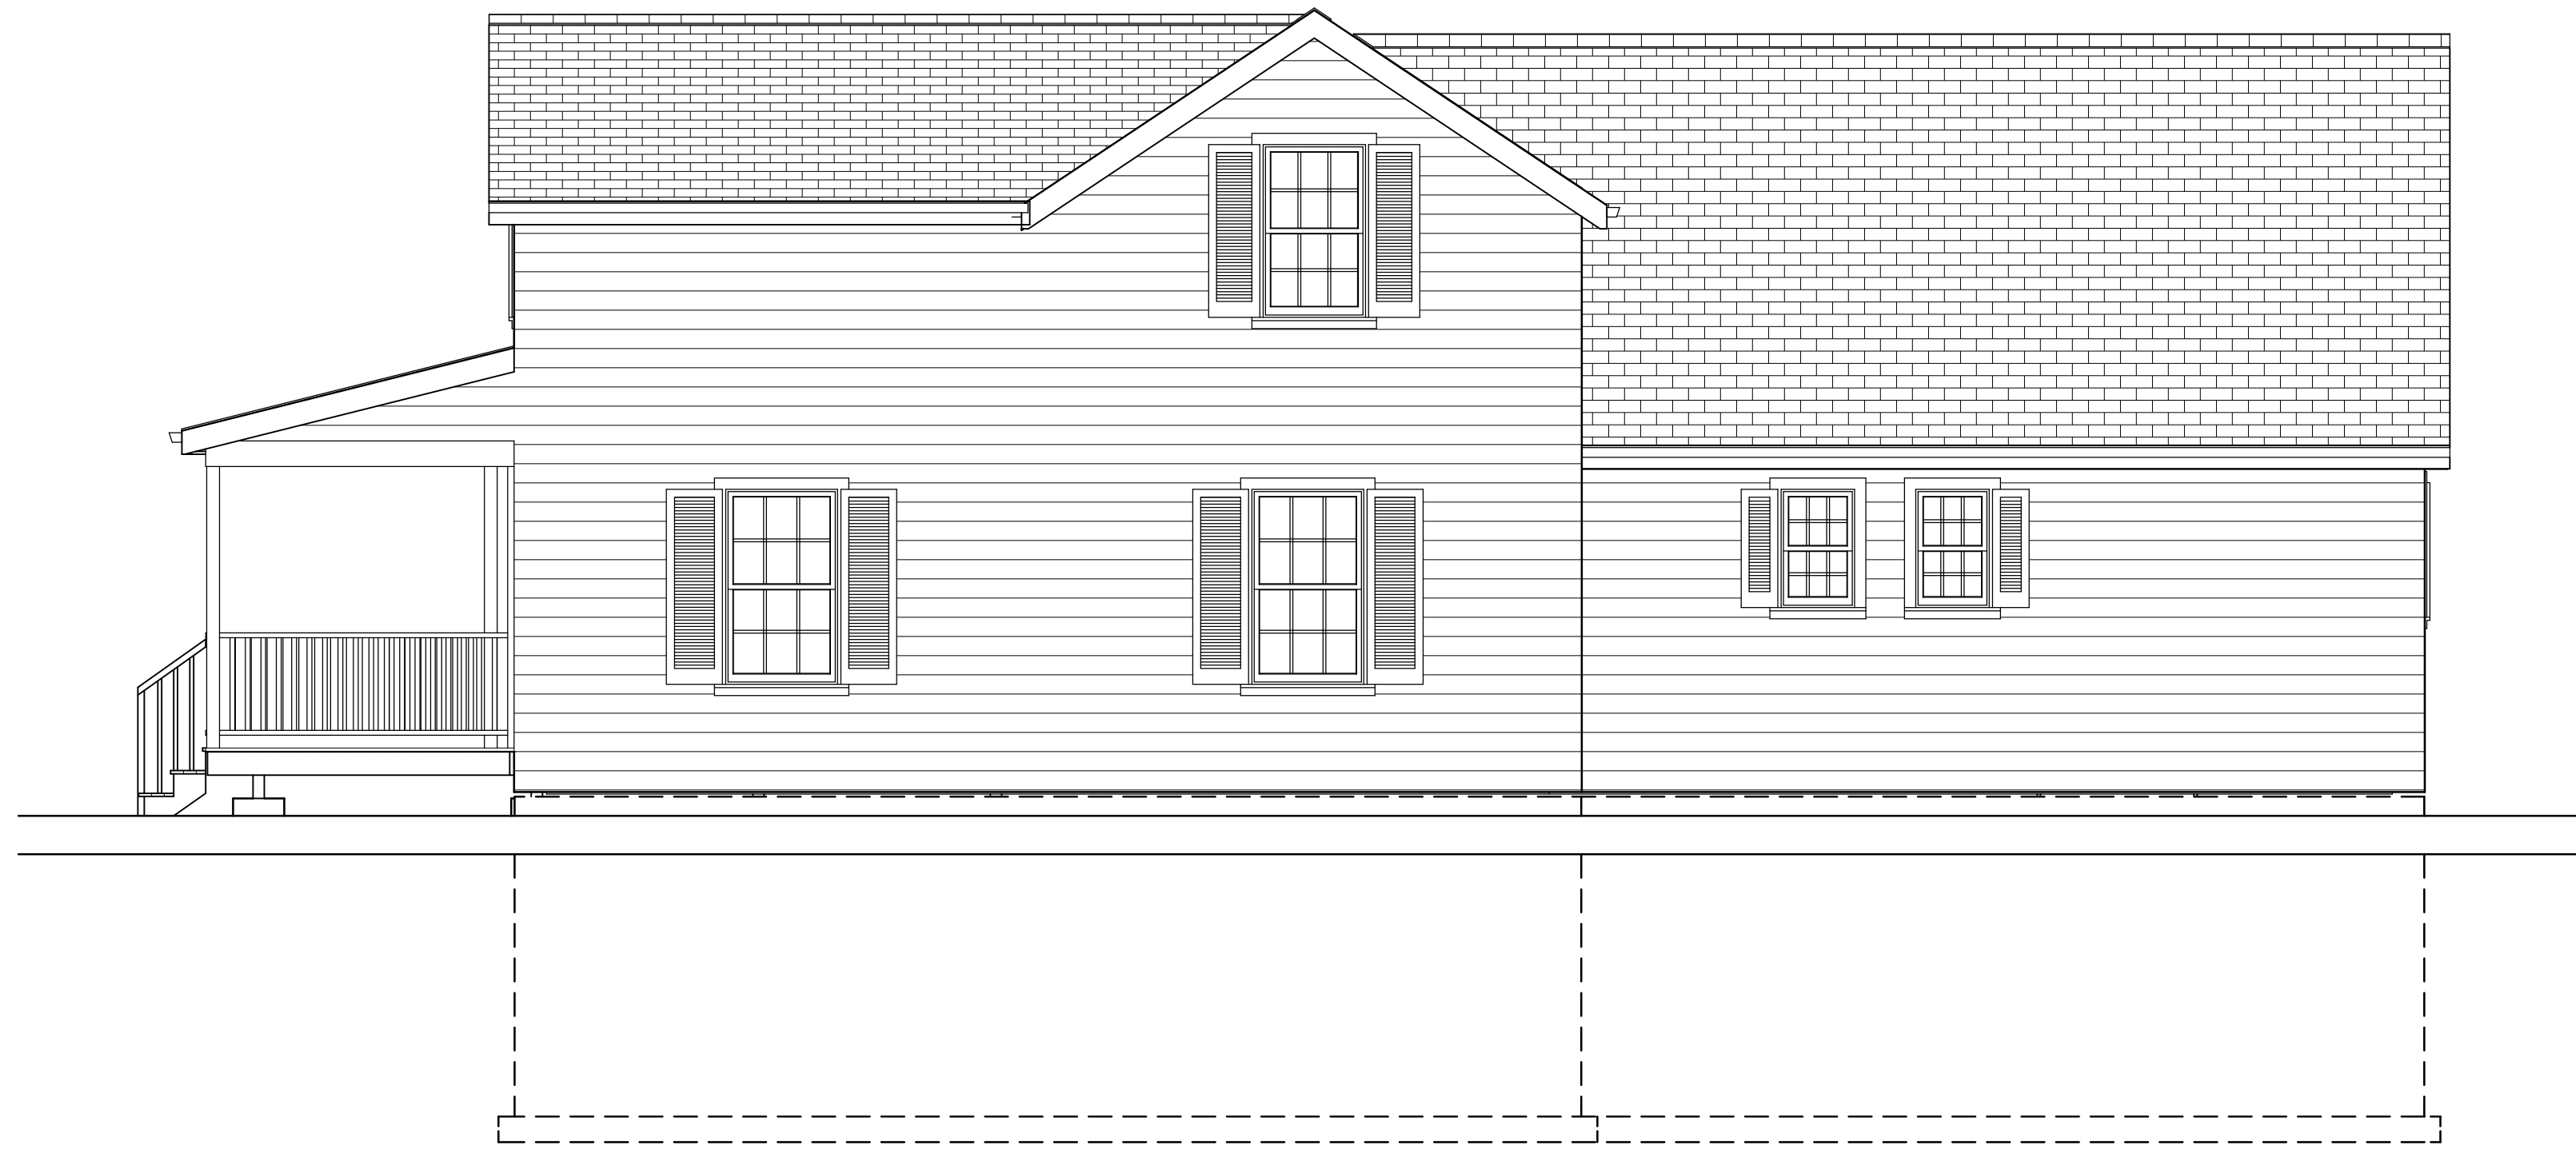

RIGHT ELEVATION

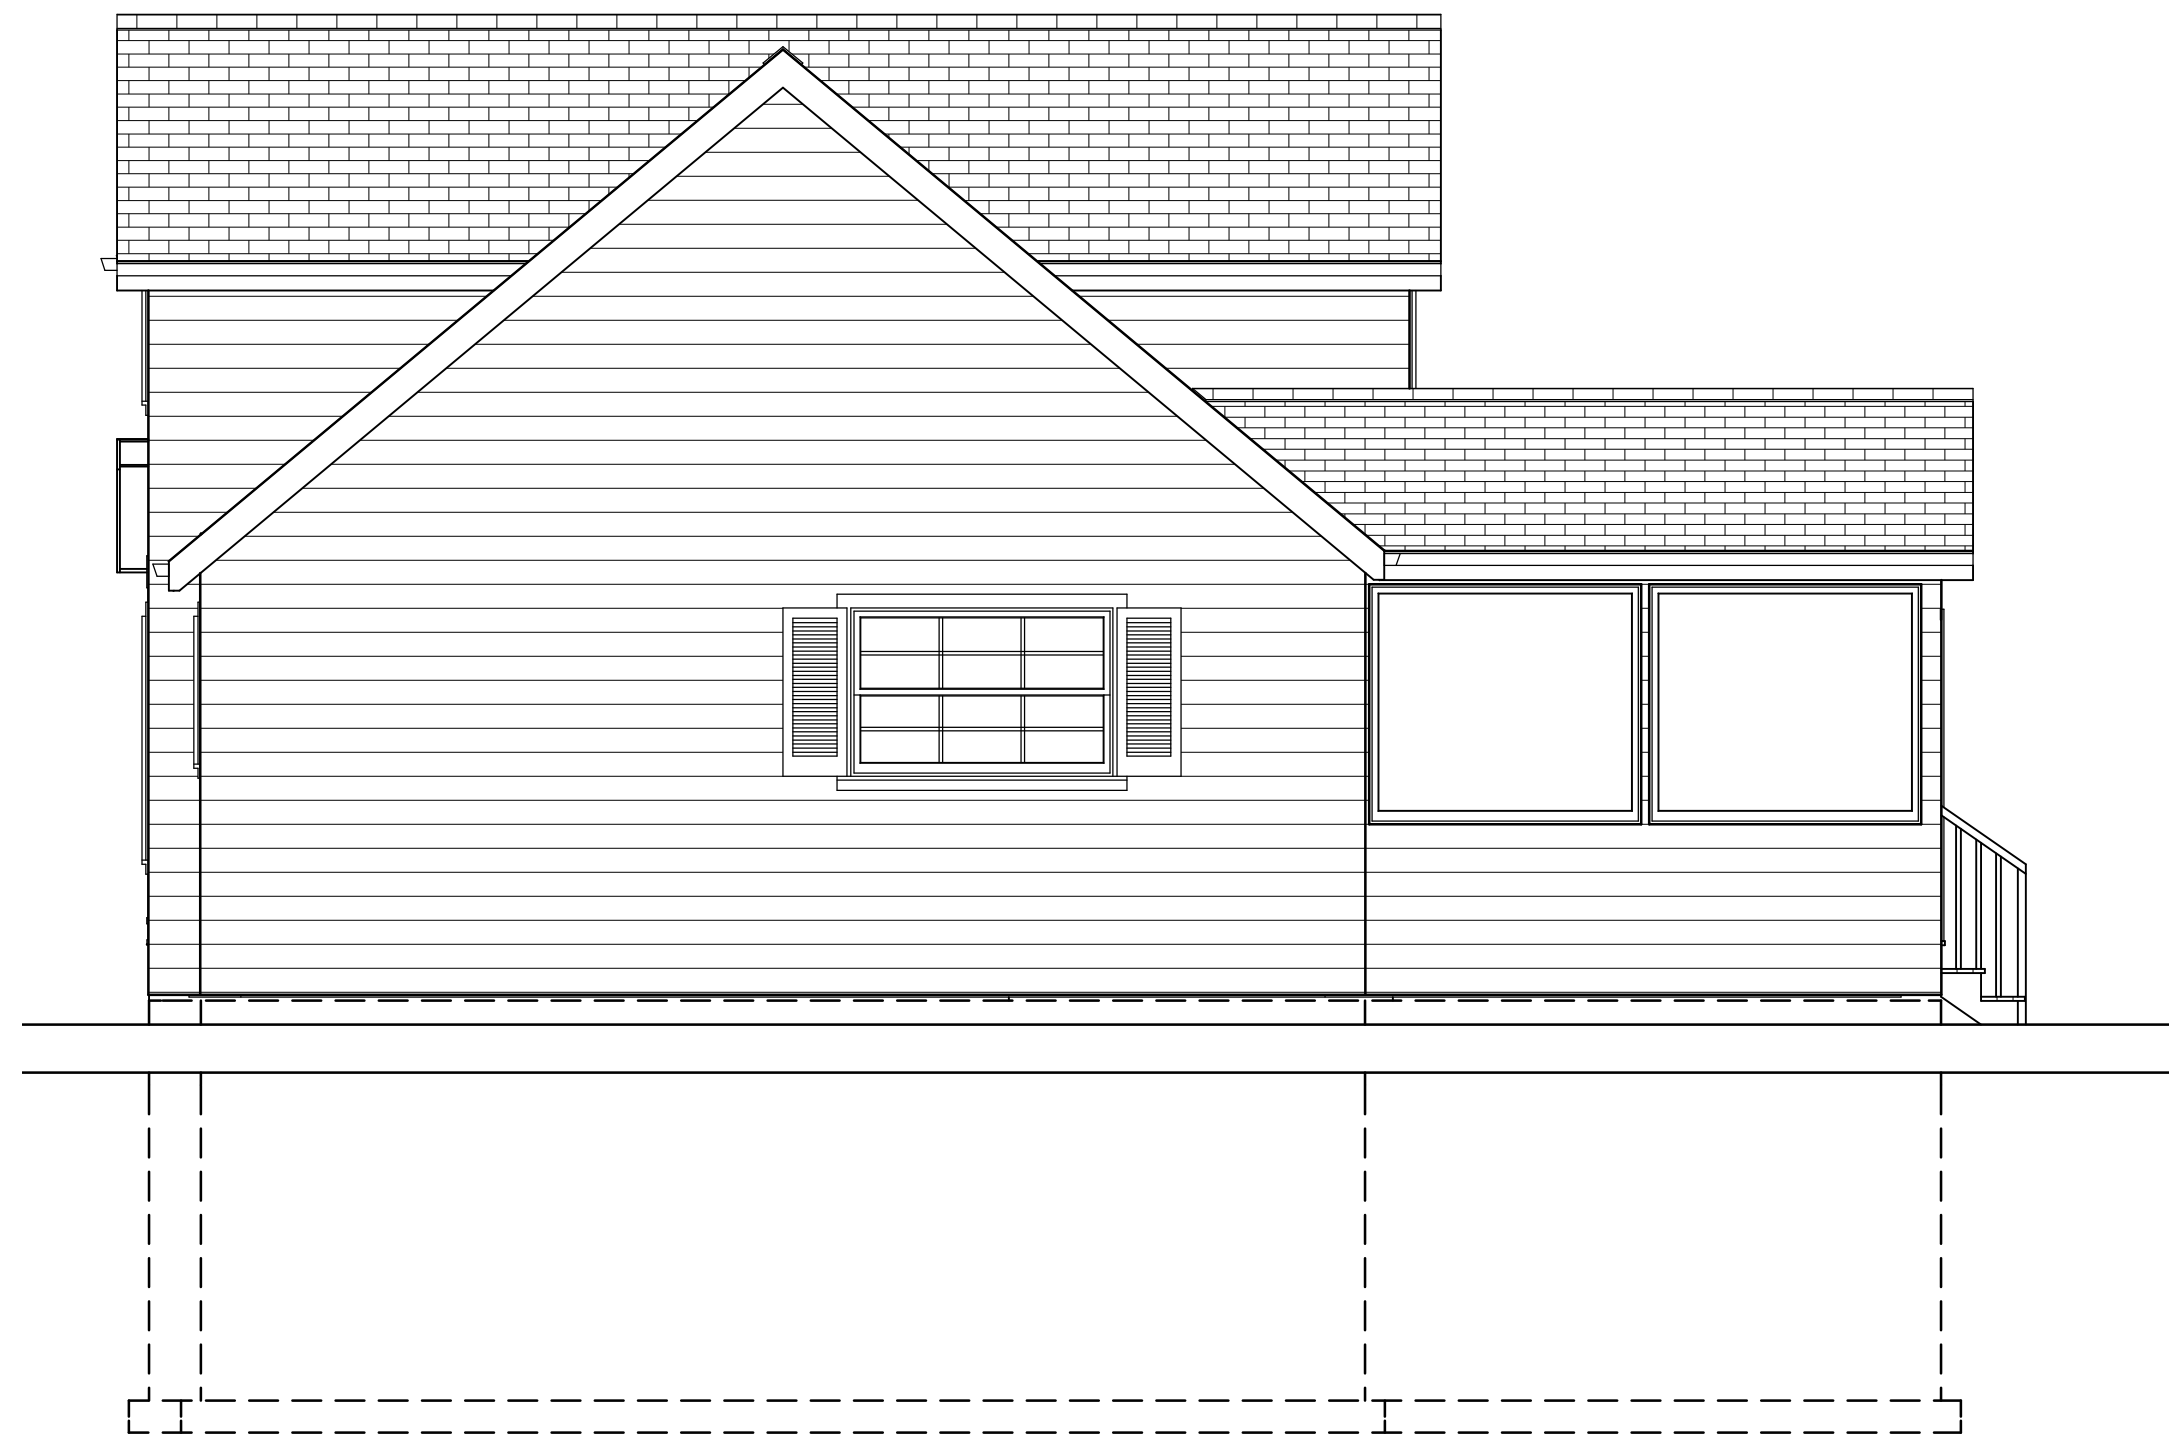

REAR ELEVATION

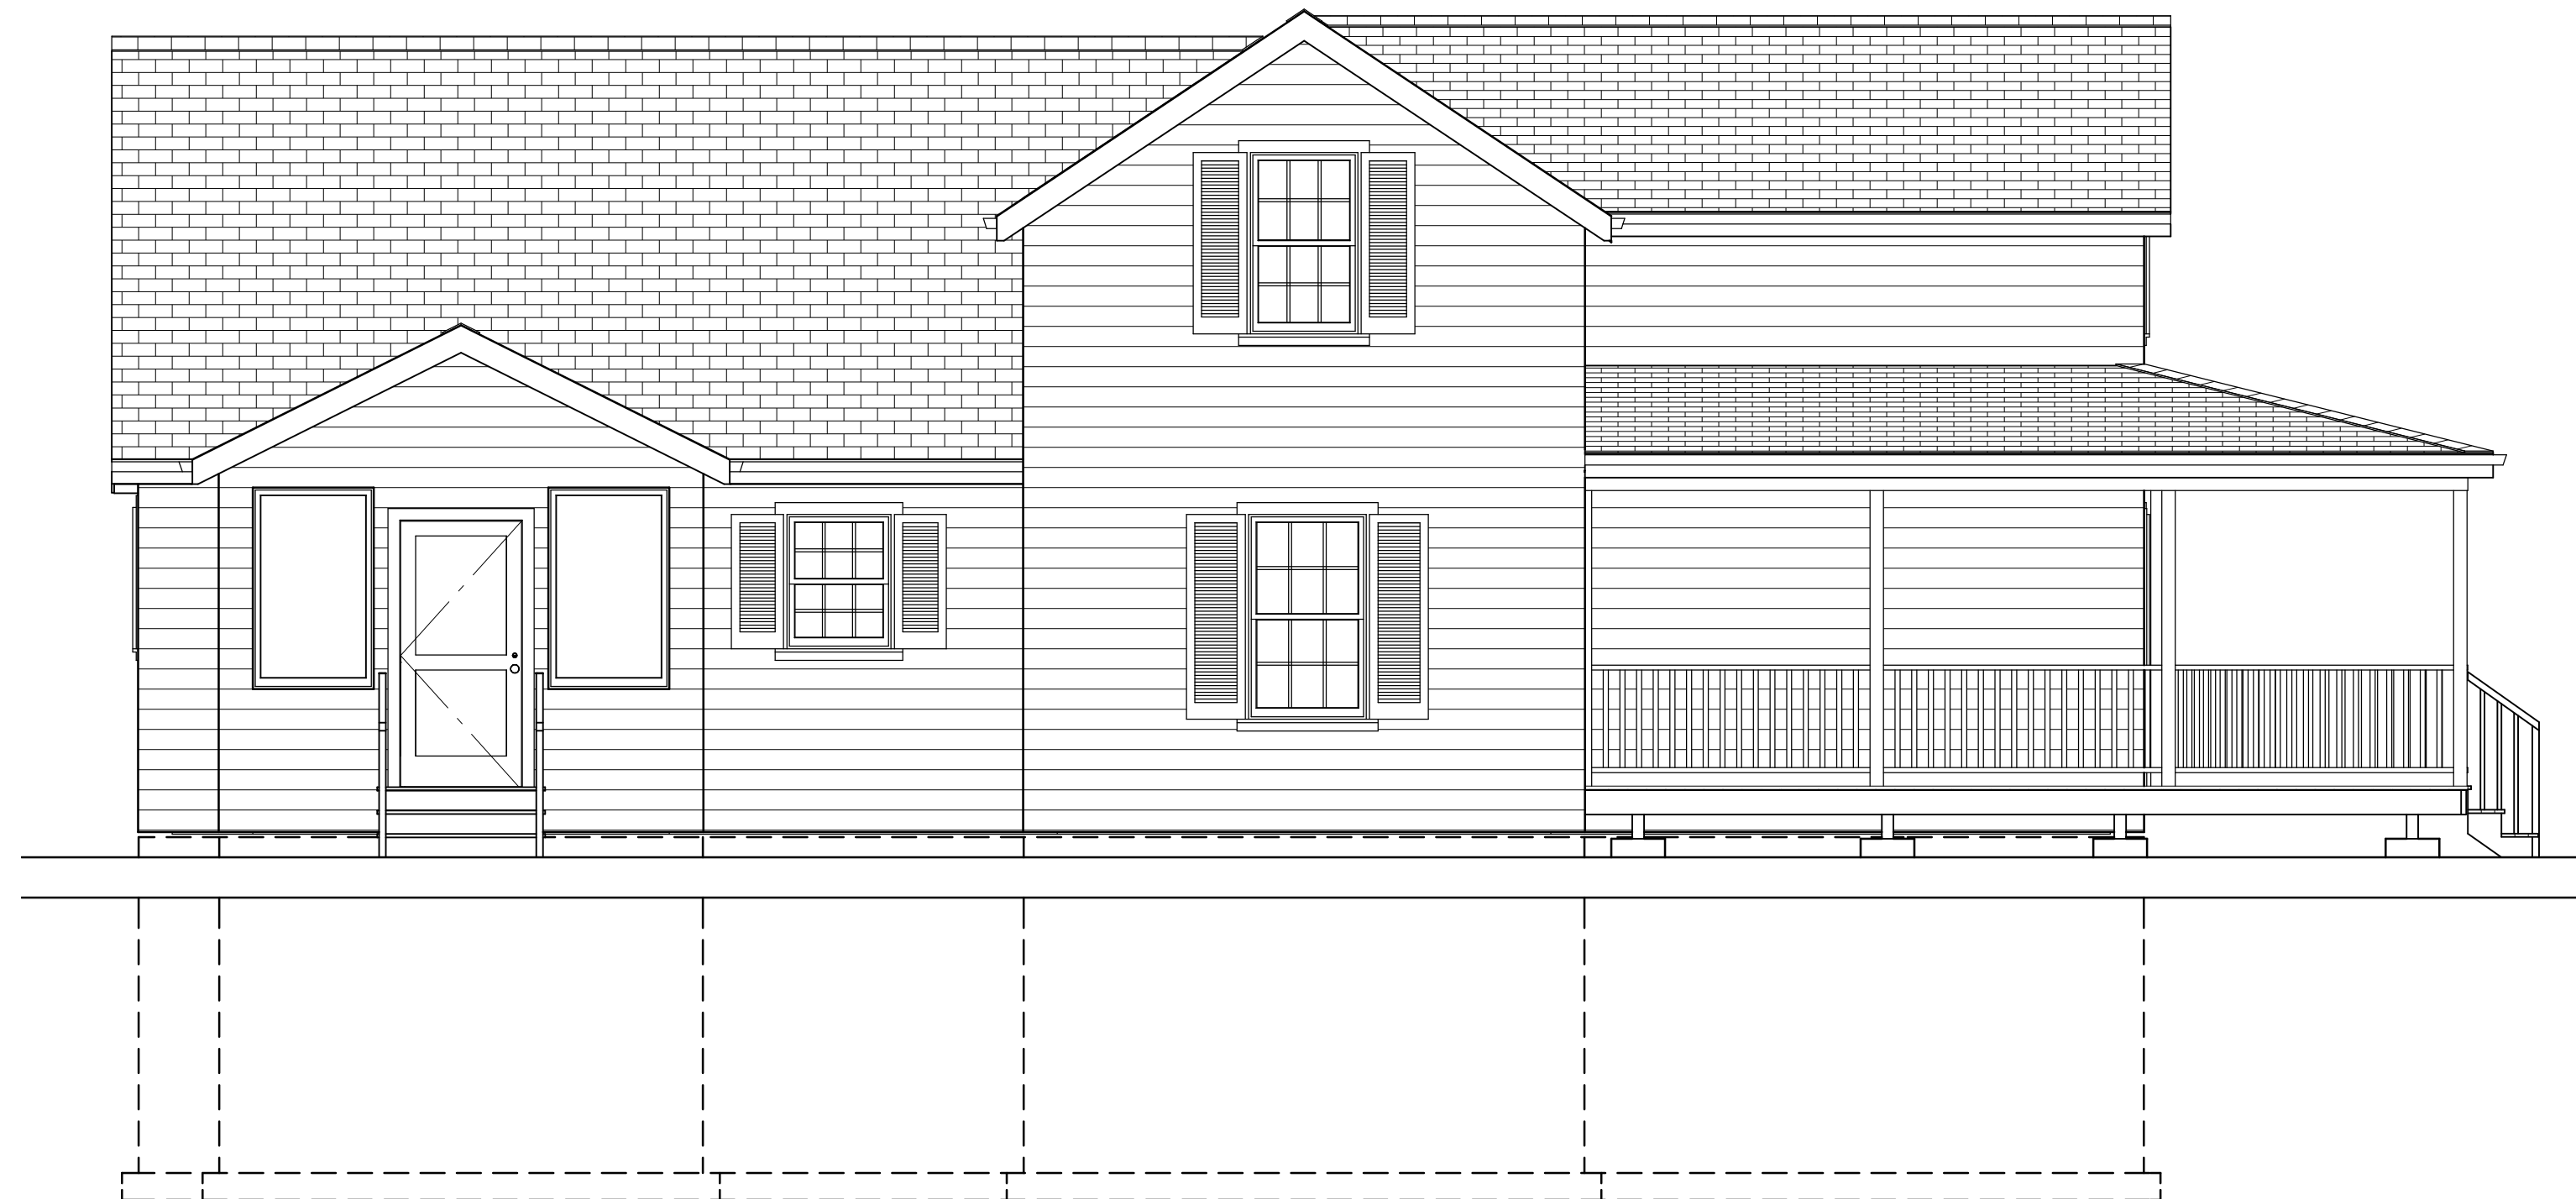

LEFT ELEVATION

GENERAL NOTES:

1. CONTRACTOR SHALL BE RESPONSIBLE FOR CONSTRUCTING THE PLANS BASED ON LOCAL BUILDING CODES AND MINIMUM STANDARDS.
2. CONTRACTOR SHALL BE RESPONSIBLE FOR VERIFYING AND SELECTING STRUCTURAL MEMBERS TO CONSTRUCT THE SET OF PLANS.
3. CONTRACTOR SHALL BE RESPONSIBLE FOR COORDINATING WITH THE OWNERS TO VERIFY ANY AND ALL INTERIOR AND EXTERIOR FINISHES PRIOR TO CONSTRUCTION.
4. ALL GRADES SHOWN ON ELEVATION VIEWS ARE SUBJECT TO CHANGE BASED ON FINAL SITE GRADING.

TITLE:

ELEVATION  
VIEWS

CHD

Chad's Home Designs, LLC

CHAD HODGES  
PHONE: 434-610-3138  
EMAIL: wch247@gmail.com

PROJECT: LAYNE PLAN

DATE: #####

DRAWN BY: CHAD HODGES

SCALE: 1/4" = 1'-0"

SHEET NO.

9